


# TEMPORARY STONE ACCESS DRIVE

(SESC-12)

## PLAN VIEW

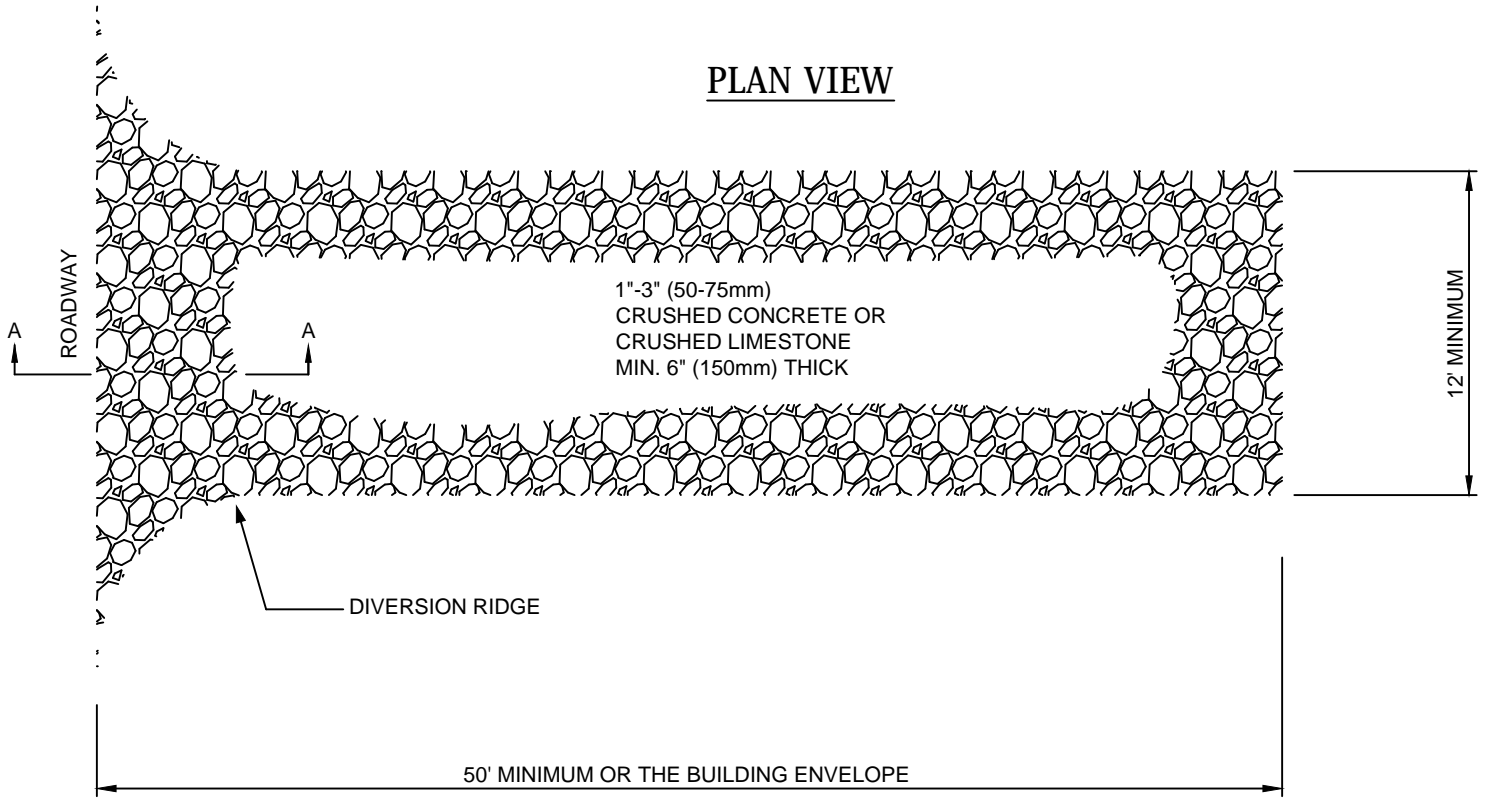

## CROSS SECTION A-A

